


Phase 2_2

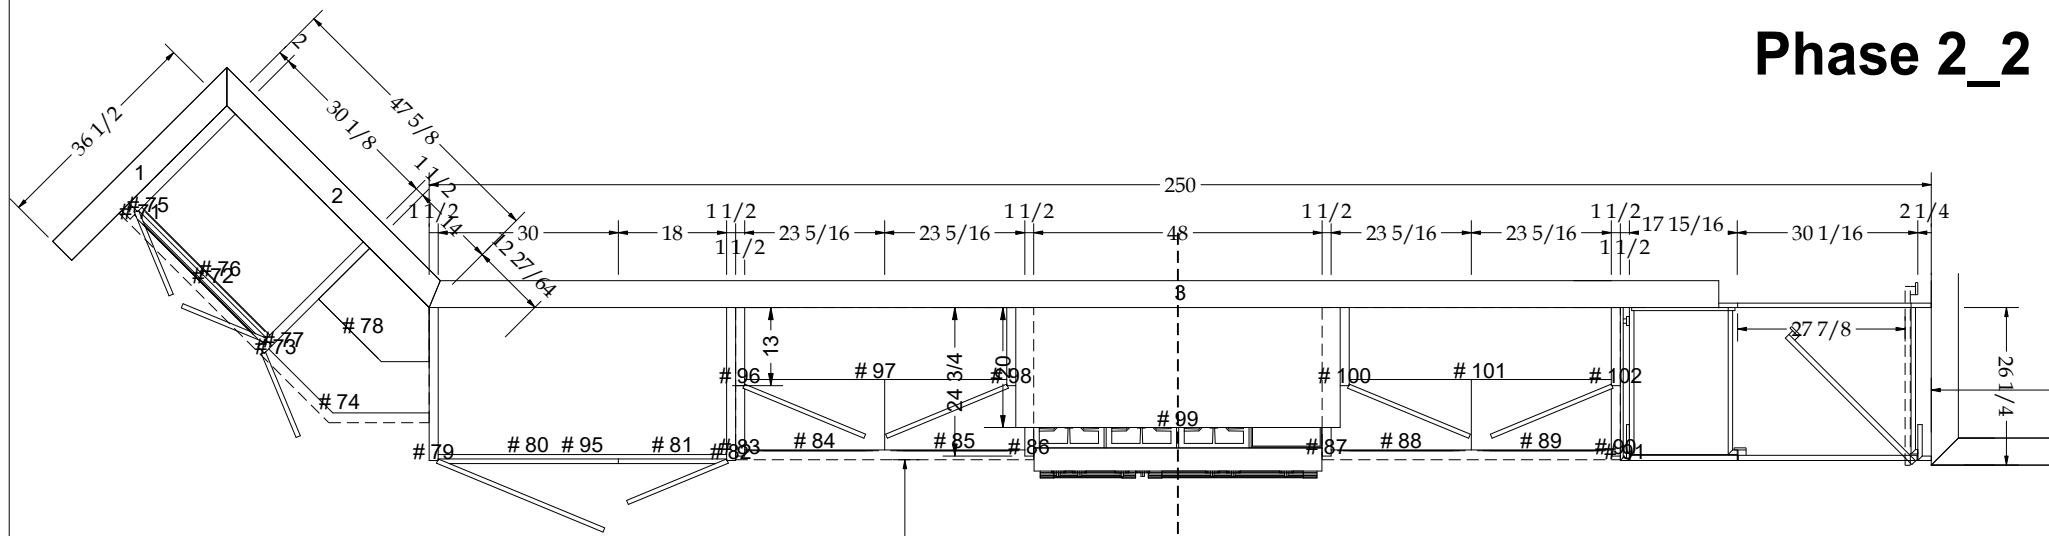

Hafele lighting specs_Sweet Phase #2

8_Power cord_833.89.017

2_40w driver_833.05.607

6_60w driver_833.05.609

8_6way distributor_manual tunable control_833.95.895

1_6way distributor_bare wire ends_833.95.880

26_Wire splice_824.19.416


COB tunable task strip lighting_833.76.536
(UC Lighting_Floating shelves)

COB tunable ambient strip lighting_833.76.535
(in remaining areas)

21_78 3/4" COB strip light lead_833.75.764

2_2" COB interconnecting lead_833.75.765

All walnut drawers & rollouts!!

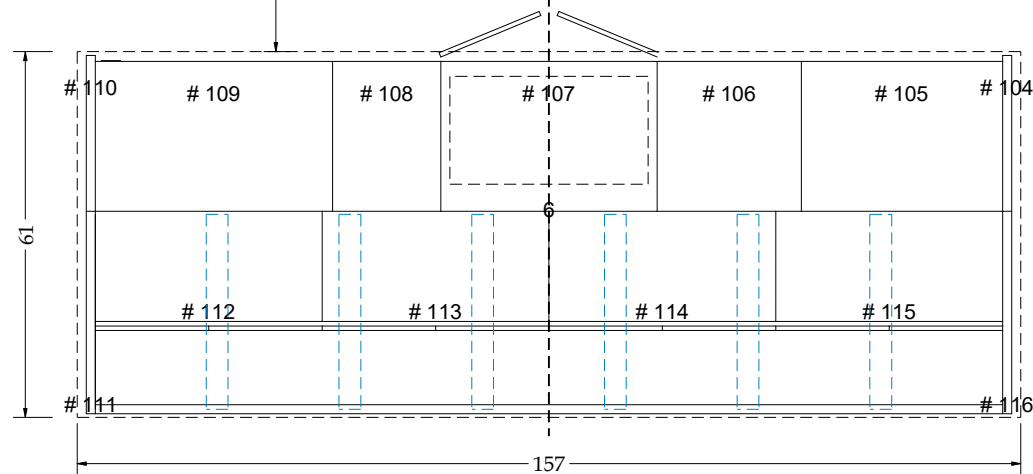

Color code finish chart

Paint maple_Revere pewter HC-172

Select walnut_Light walnut stain



16016 Trammel Rd Grabill, IN 46741

Ph:260-657-5052

office@millercabinetry.com

www.millercabinetry.com

Job: 24-06-26 Sweet

Jobsite: Address

Room: Kitchen

Wood: Floorplan

Const: Frameless


Ctrtops: Hard Surface

Finish: Floorplan

Hdwr: By others

Page: 1

Date: 09/22/25

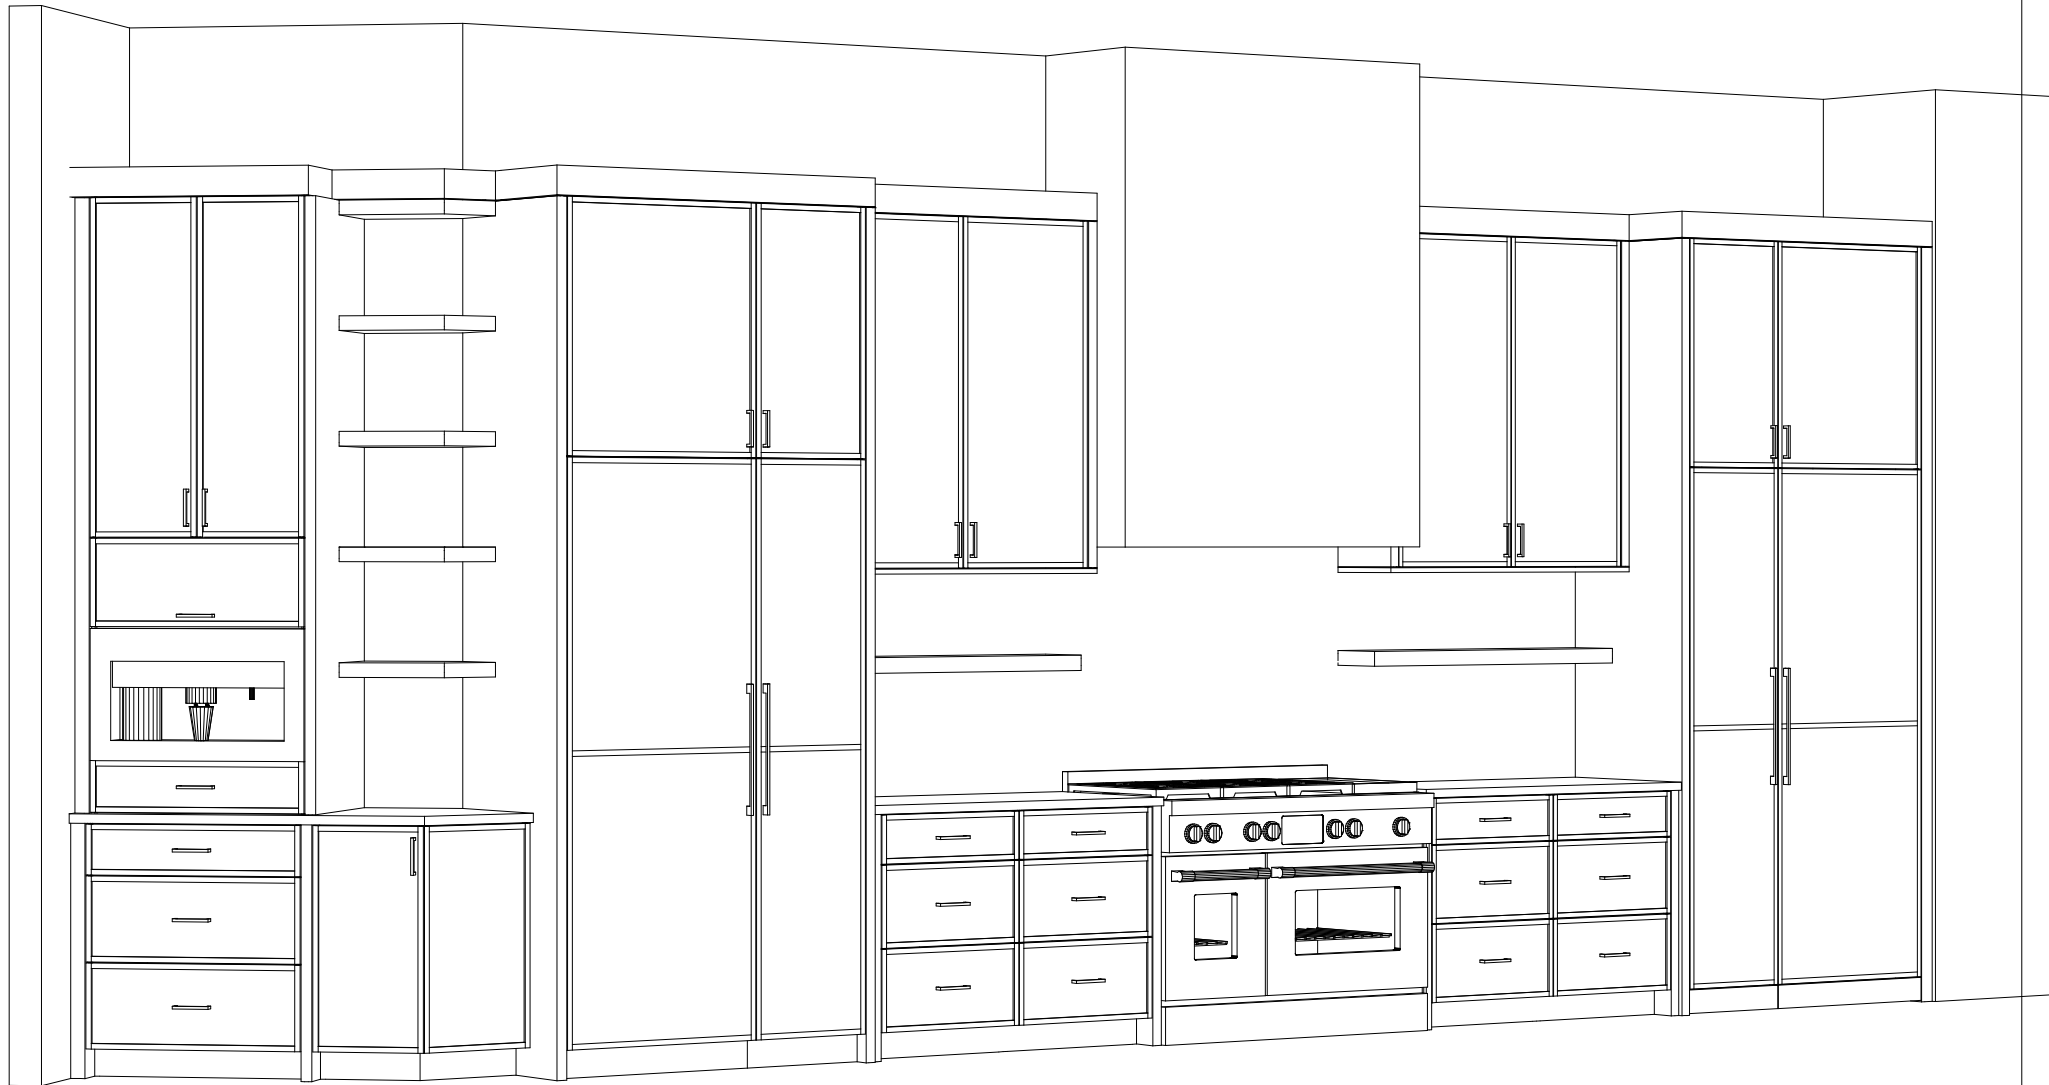



16016 Trammel Rd Grabill, IN 46741
 Ph:260-657-5052
 furnmill93@msn.com
 www.millercabinetry.com

Job: 24-06-26 Sweet

Room: Kitchen

Scale: 1 : 11.537963

Date: 09/22/25

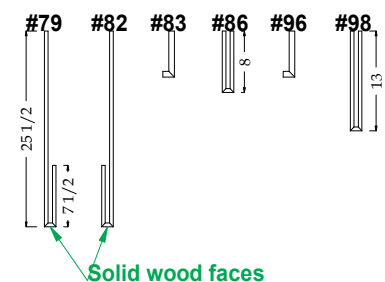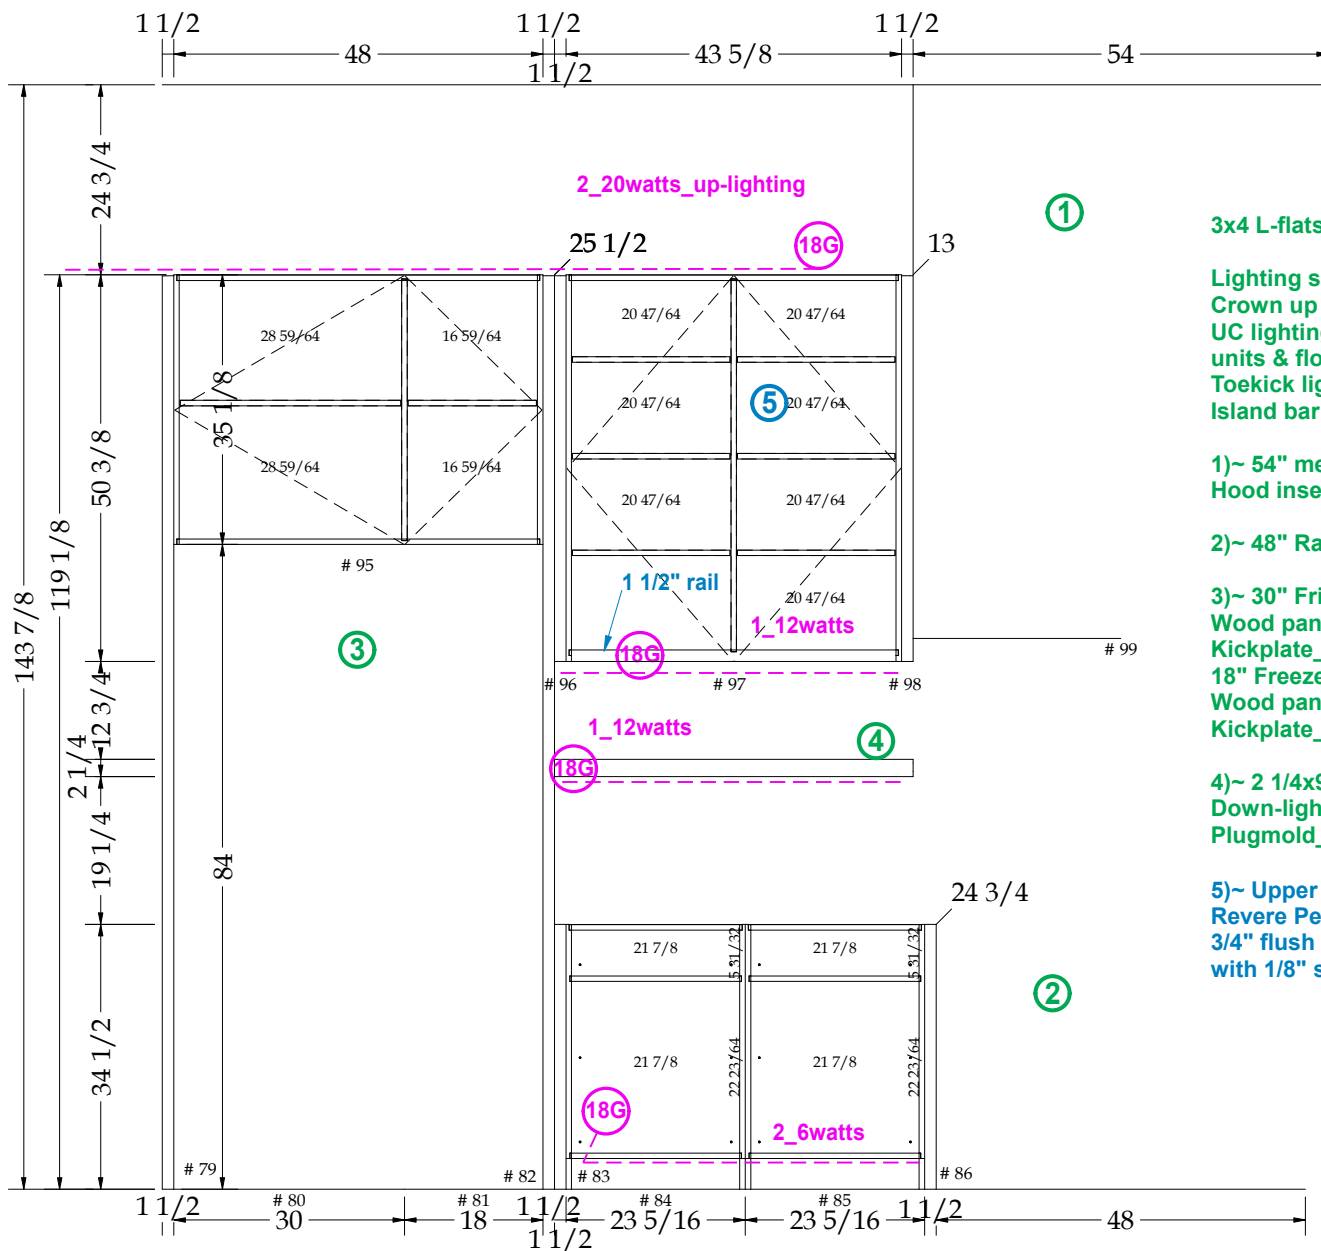

3x4 L-flatstock

Lighting specs
Crown up lighting
UC lighting on upper
units & floating shelves
Toekick lighting
Island bar lighting

1)~ 54" metal hood_By others
Hood insert_PL462212

2)~ 48" Range_DF48450DG

3)~ 30" Fridge_DEC3050RID/R
Wood panel_29 13/16x79 7/8
Kickplate_1/2x4x30
18" Freezer_DEC1850FI/L
Wood panel_17 13/16x79 7/8
Kickplate_1/2x4x18

4)~ 2 1/4x9 floating shelf
Down-lighting
Plugmold_BK20GB506TR

5)~ Upper unit
Revere Pewter_19751
3/4" flush bottom_13x46 5/8
with 1/8" spacer_1" set back

Color code finish chart

Paint maple_Revere pewter HC-172



Select walnut_Light walnut stain

Job: 24-06-26 Sweet	Wood: Elevation	Doors: 7/8" Avalon_3/4" trim	Dwrs: DSDF	Date: 09/22/25	IE: ----
Room: Kitchen	Const: Frameless	Finish: Elevation	Hdwr: By others	Ctrtops: Hard Surface	Page: 4
					OE: Eased

Color code finish chart

Paint maple_Revere pewter HC-172

Select walnut_Light walnut stain

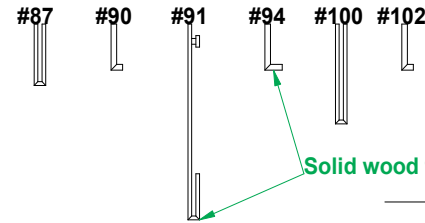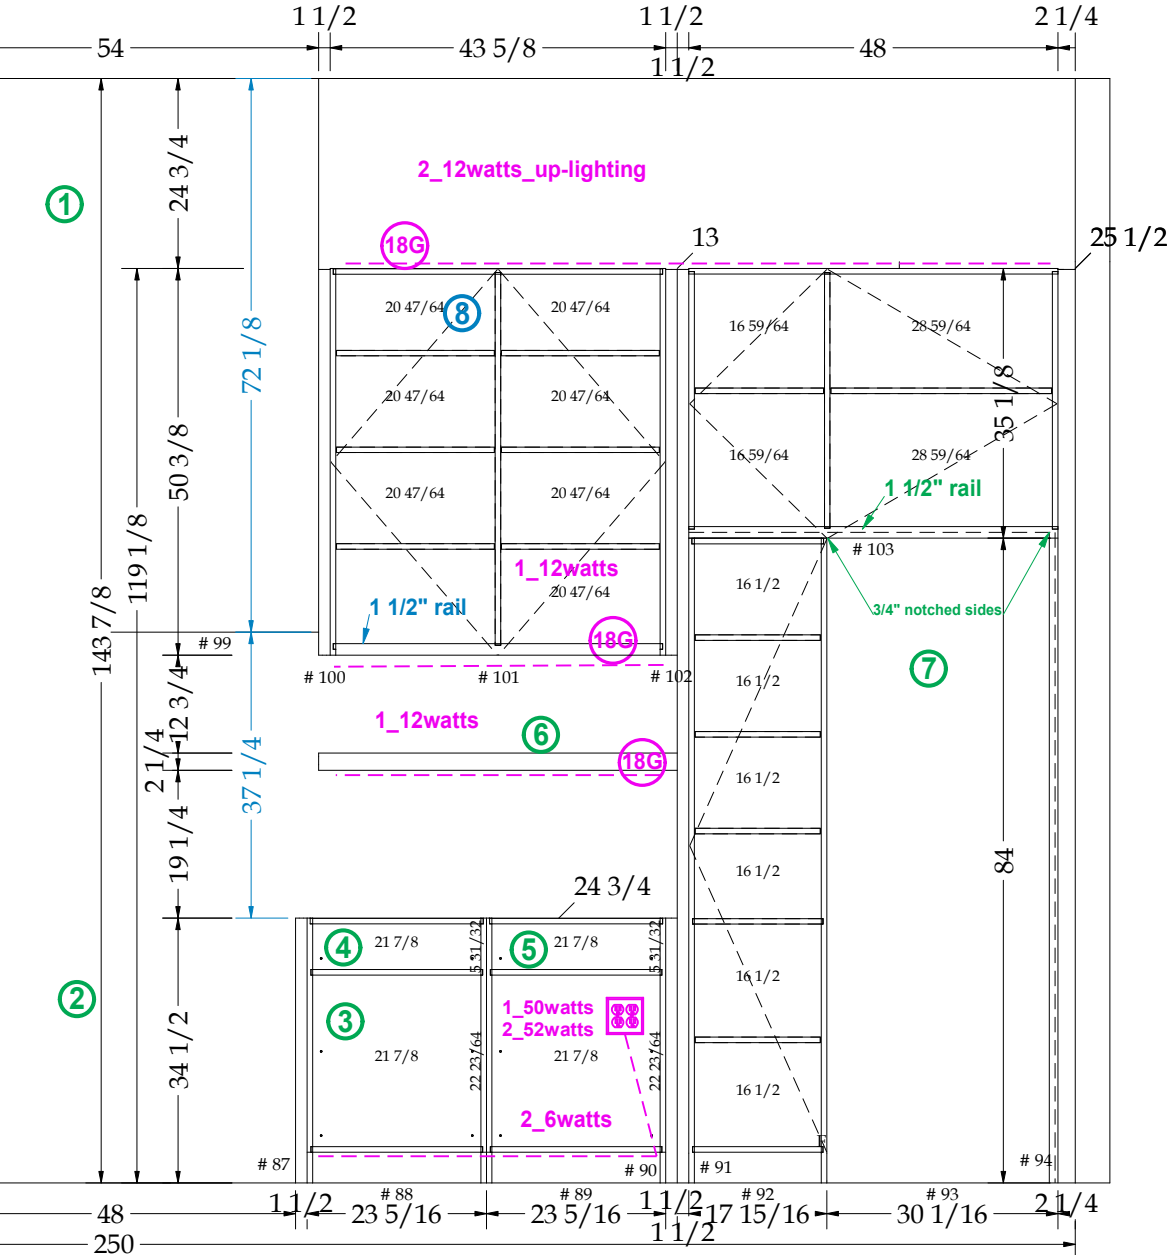

Solid wood faces

3x4 L-flatstock

Lighting specs
Crown up lighting
UC lighting on upper
units & floating shelves
Toe kick lighting
Island bar lighting

1)~ 54" metal hood_By others
Hood insert_PL462212

2)~ 48" Range_DF48450DG

3)~ Tiered utensil

4)~ Utensil divider

5)~ Knife block

6)~ 2 1/4x9 floating shelf
Down-lighting
Plugmold_BK20GB506TR

7)~ In-swing door for
hidden pantry access
Drywalled opening_34 3/4x88 1/2
In-swing door leg_85 1/4h_ see specs
to mount face mount hinges with
11/16x3/4 notch above for upper unit
Full height door stop_ see specs
3 5/8" applied trim_1/8" groove
to mimic furnbase_ See specs

Back side trim specs
Header_7/8x5x35 1/2
Uprights_3/4x3 3/8x84 1/2
Finished face_back_1 edge

8)~ Upper unit
Revere Pewter_19751
3/4" flush bottom_13x46 5/8
with 1/8" spacer_1" set back

2 tall door specs

In-swing door leg

3 5/8" applied trim

Job: 24-06-26 Sweet

Wood: Elevation

Doors: 7/8" Avalon_3/4" trim

Dwrs: DSDF

Date: 09/22/25

IE: ----

Room: Kitchen

Const: Frameless



Finish: Elevation

Hdwr: By others



Ctrtops: Hard Surface

Page: 5

OE: Eased

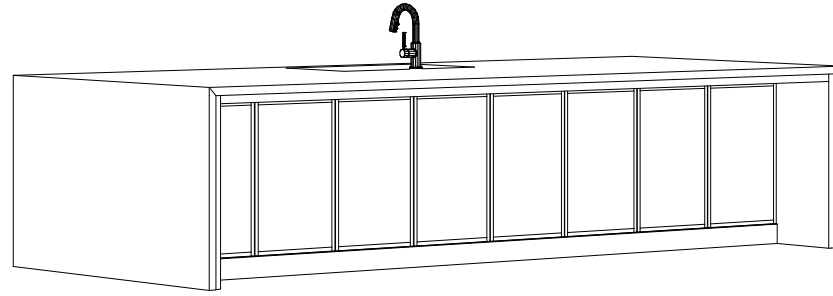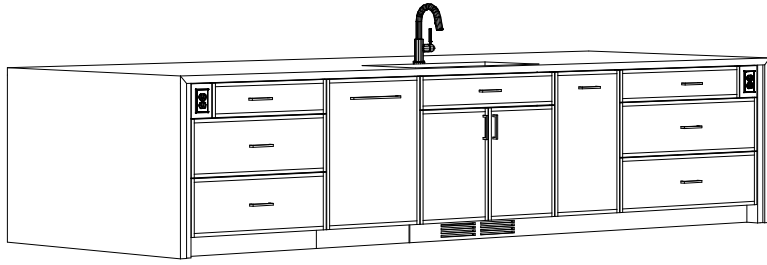

Bar end view

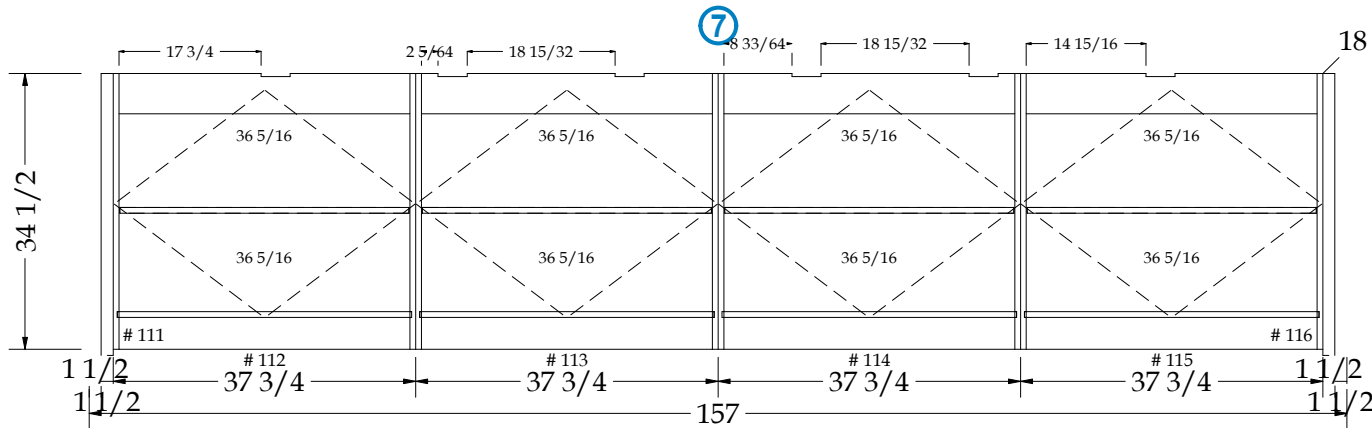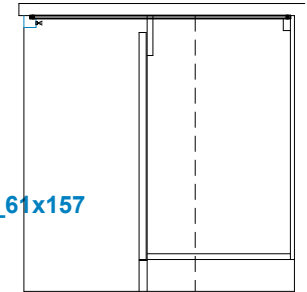

1 1/2" waterfall counter_61x157

1)~ Peg drawer

2)~ 24" DW_DW2450
Wood panel_23 7/8x30 3/8
Kickplate_1/2x4x24

3)~ 31 1/2" UM sink_EFRU30169RTWC
Tilt-out tray_1 1/2" rails




4)~ Double 35qt. trash
4" rollout above


5)~ Fixed flush fronts_5x6 7/8
for power outlet cutlouts
Wood GFI outlet covers

6)~ Vented toeboard_1/2x4x94
Toeboard to left of DW_1/2x4x34

7)~ Finished wood bar surround
Back lighting behind apron
Touch latch doors
1 1/2" legs

Finished apron_1 1/2x1 1/2x151
with 3/4x3/8 notch to mount to
6 metal counter supports_3/8x32 1/2
Furnbase_1x4 1/4_154

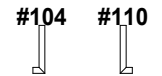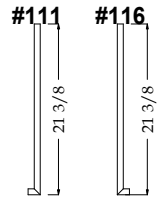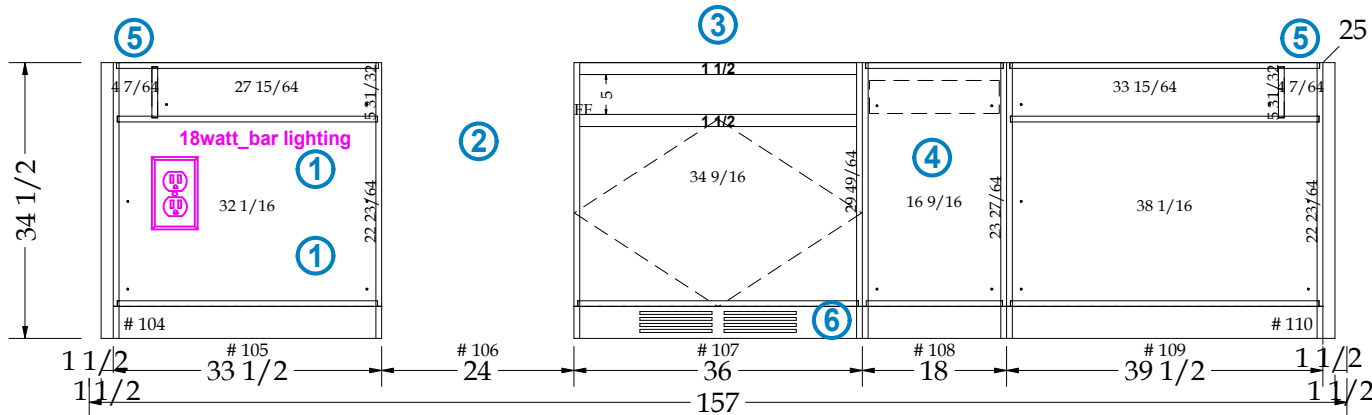

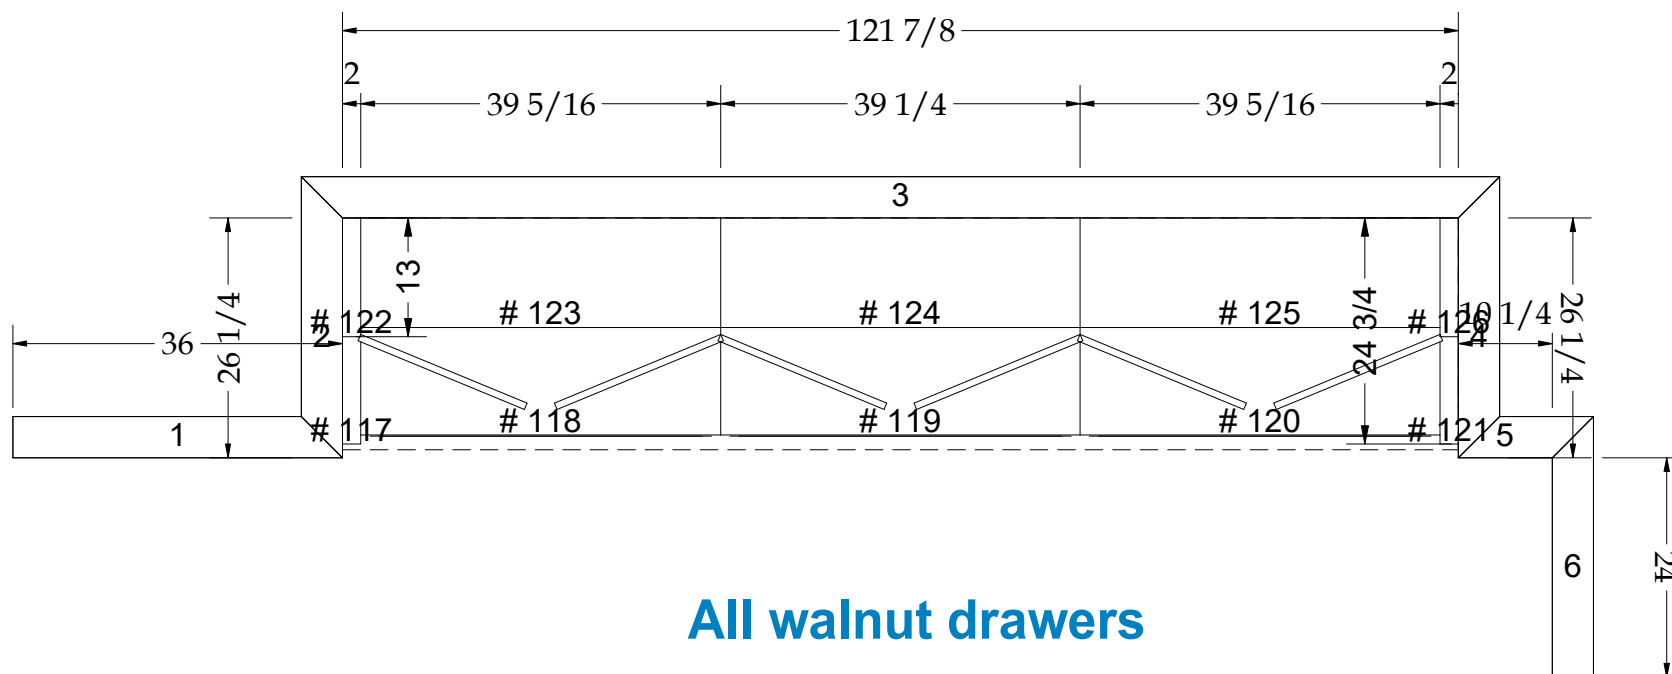

Color code finish chart

Select walnut_Light walnut stain

Paint maple_Revere pewter HC-172



16016 Trammel Rd Grabill, IN 46741

Ph:260-657-5052

office@millercabinetry.com

www.millercabinetry.com

Job: 24-06-26 Sweet

Jobsite: Address

Room: Dining

Wood: Floorplan

Const: Frameless


Ctrtops: Hard Surface

Finish: Floorplan

Hdwr: By others

Page: 7

Date: 09/22/25

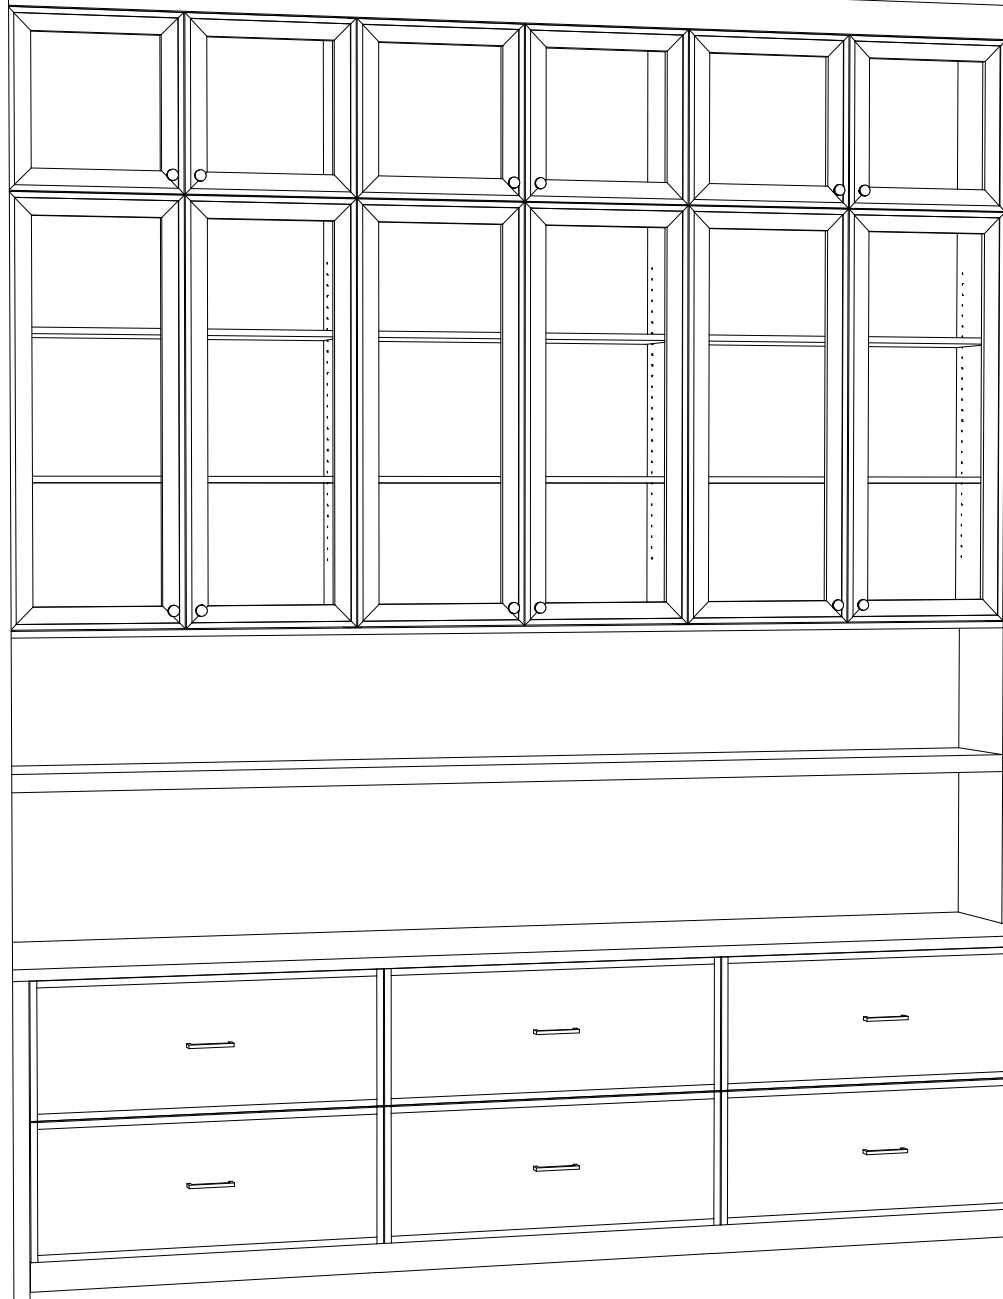



16016 Trammel Rd Grabill, IN 46741
Ph:260-657-5052
furnmill93@msn.com
www.millercabinetry.com

Job: 24-06-26 Sweet

Room: Dining

Scale: 1 : 8.481459

Date: 09/22/25

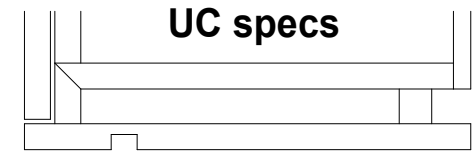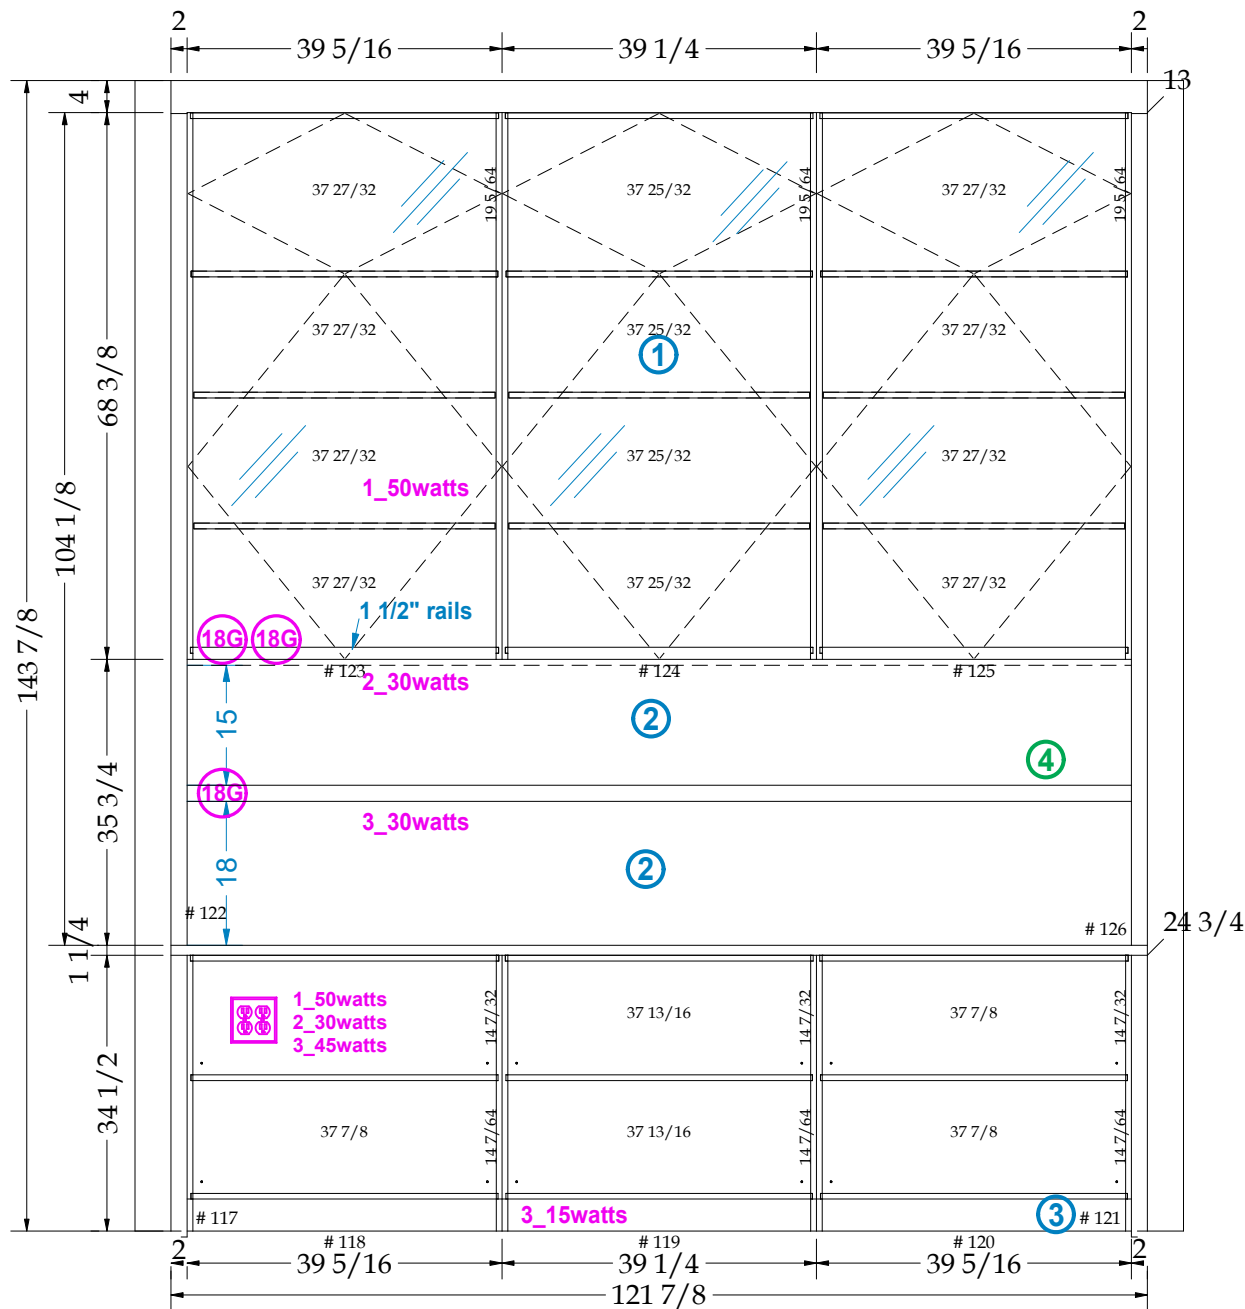


5/8x4 1/2 flatstock
3x3 L-crownbase

1)~ 12 clear glass doors
3/4" adj wood shelves
Finished interior
Interior vertical lighting
1 1/2" bottom rails
1 9/16" center back nailer
3/4" applied bottom_13x117 7/8
UC lighting

2)~ Tile backsplash

3)~ Toekick lighting

4)~ 2" floating shelf_13x117 7/8
Solid wood face
Down lighting

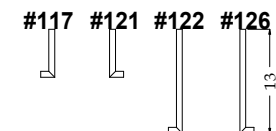


Color code finish chart

Select walnut_Light walnut stain

Paint maple_Revere pewter HC-172

Job: 24-06-26 Sweet	Wood: Elevation	Doors: 7/8" Avalon_3/4" trim	Dwrs: DSDf	Date: 09/22/25	IE: ----
Room: Dining	Const: Frameless	Finish: Elevation	Hdwr: By others	Ctrtops: Hard Surface	PE: ----
				Page: 9	OE: Eased

Phase 2_2

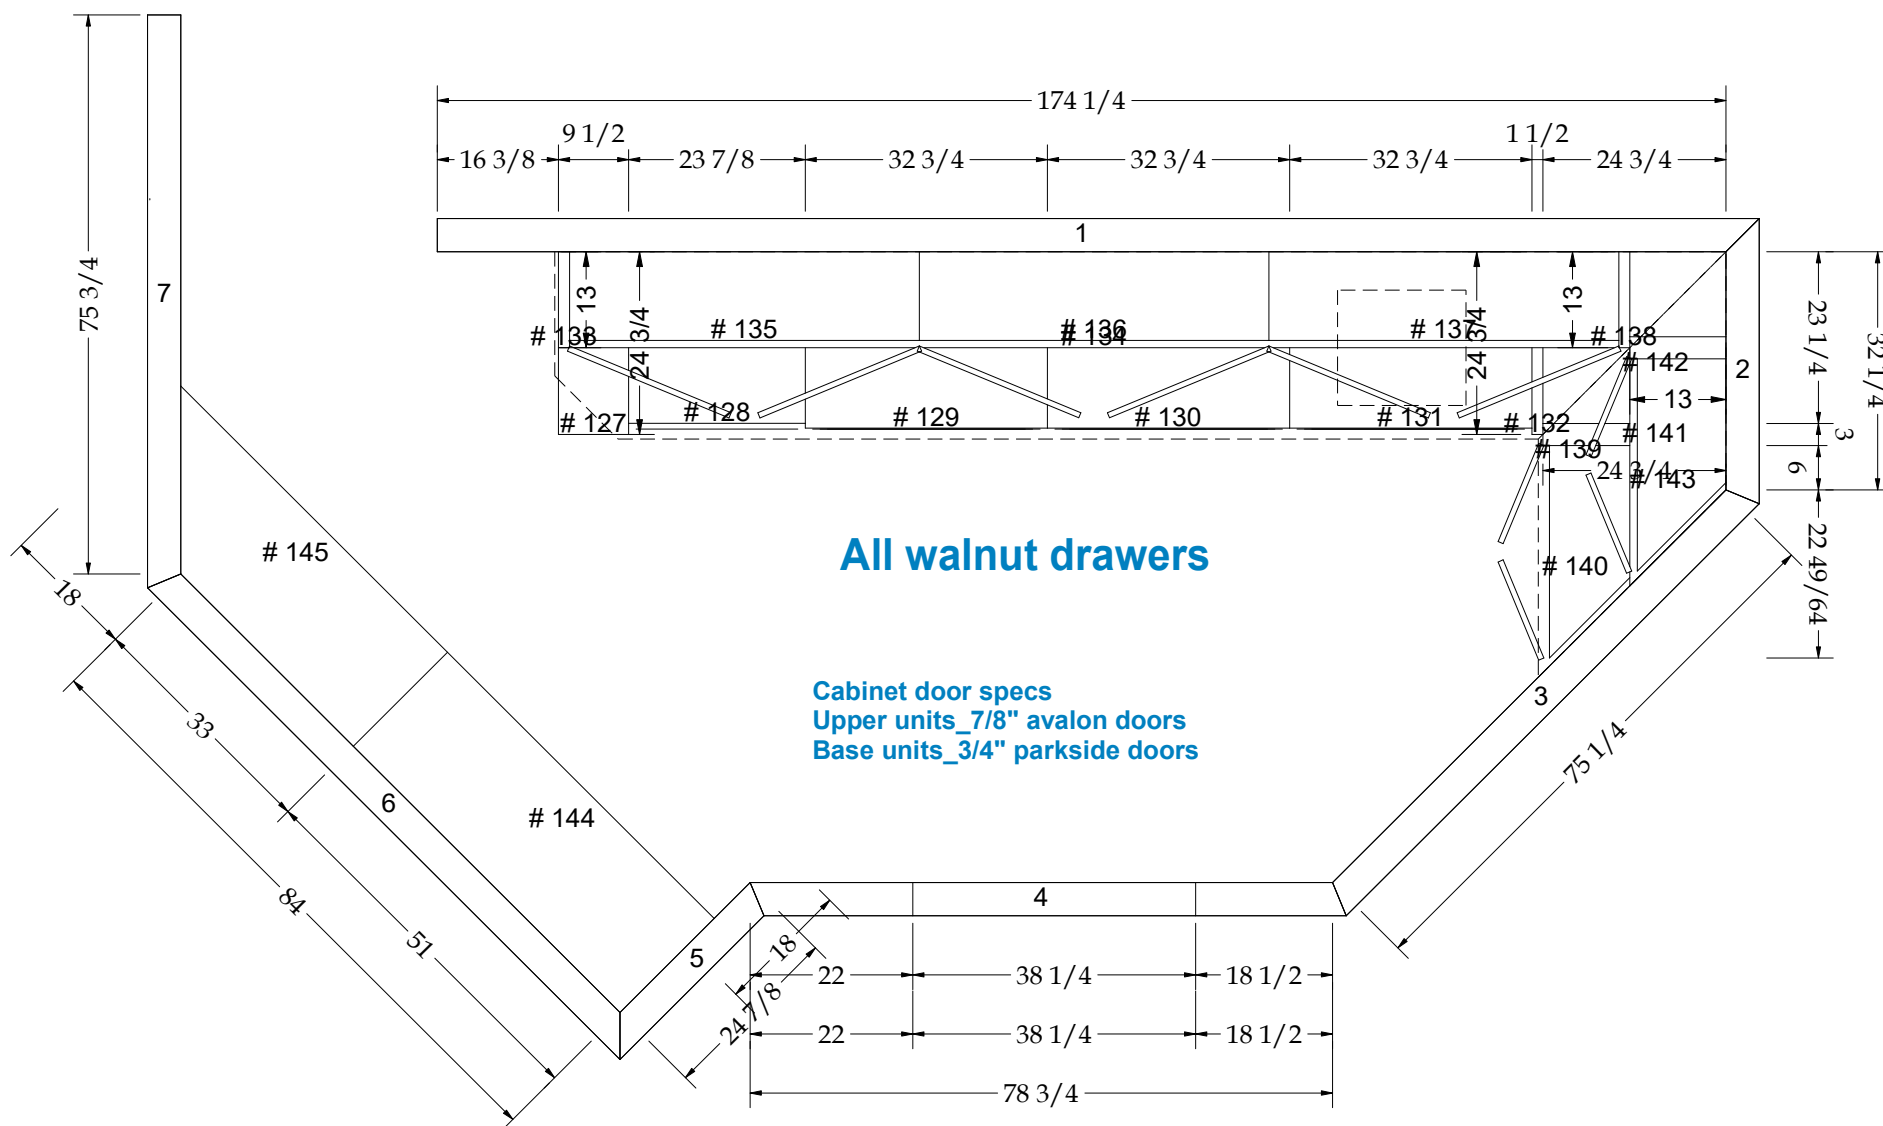

Color code finish chart

Select walnut_Light walnut stain

Paint maple_Revere pewter HC-172



16016 Trammel Rd Grabill, IN 46741

Ph:260-657-5052

office@millercabinetry.com

www.millercabinetry.com

Job: 24-06-26 Sweet

Jobsite: Address

Room: Pantry

Wood: Floorplan

Const: Frameless

Ctrtops: Hard Surface

Finish: Floorplan

Hdwr: By others

Page: 10

Date: 09/22/25



16016 Trammel Rd Grabill, IN 46741
 Ph:260-657-5052
 furnmill93@msn.com
 www.millercabinetry.com

Job: 24-06-26 Sweet

Room: Pantry


Scale:

Date: 09/22/25

Color code finish chart

Select walnut_Light walnut stain

Paint maple_Revere pewter HC-172

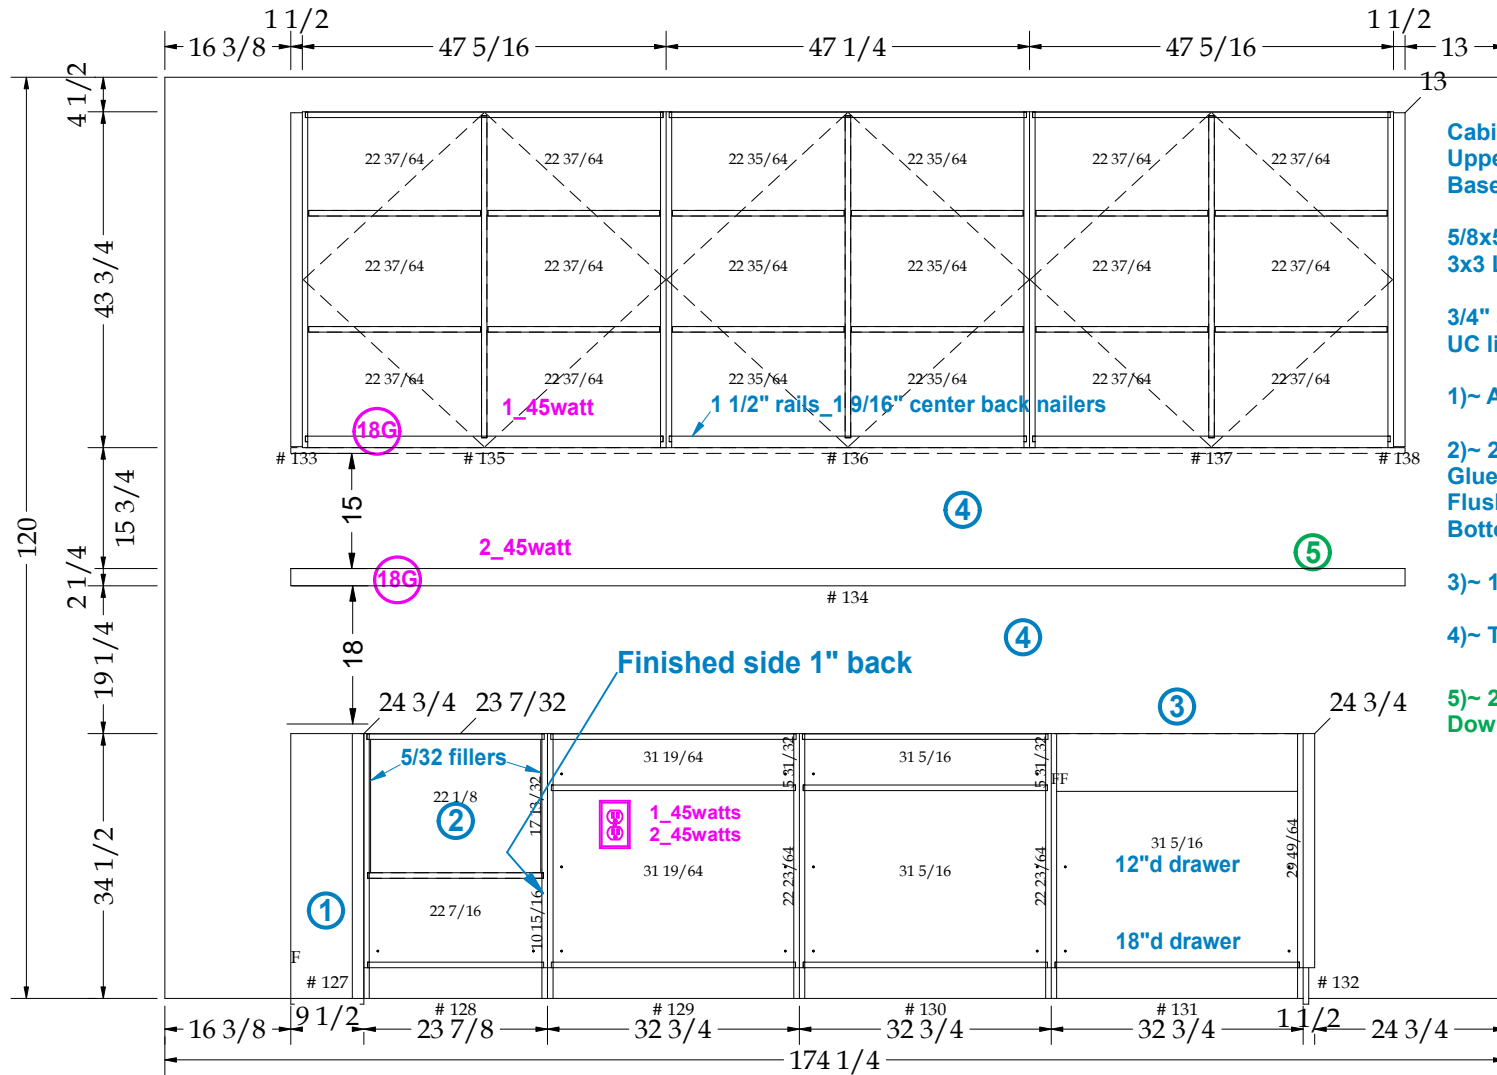

Cabinet door specs
Upper units_7/8" avalon doors
Base units_3/4" parkside doors

5/8x5 flatstock
3x3 L-base

3/4" applied bottom_13x144 7/8
UC lighting


1)~ Angled leg_See specs

2)~ 24" Micro Drawer_SMD2489ES
Glued-on top rail_2 5/8h_1 17/32d_Eased joints
Flush install_5/32" side fillers
Bottom drawer sets out 1 17/32" to face

3)~ 13 1/2" UM sink_ECTRU12179TC

4)~ Tile backsplash

5)~ 2 1/4" floating shelf_13x144 7/8
Down lighting

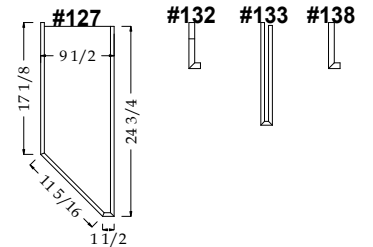

Job: 24-06-26 Sweet

Wood: Elevation

Doors: 7/8" Avalon_3/4" trim

Dwrs: Parkside

Date: 09/22/25

IE: ----

Room: Pantry

Const: Frameless


Finish: Elevation

Hdwr: By others

Ctrtops: Hard Surface

Page: 12

OE: Eased

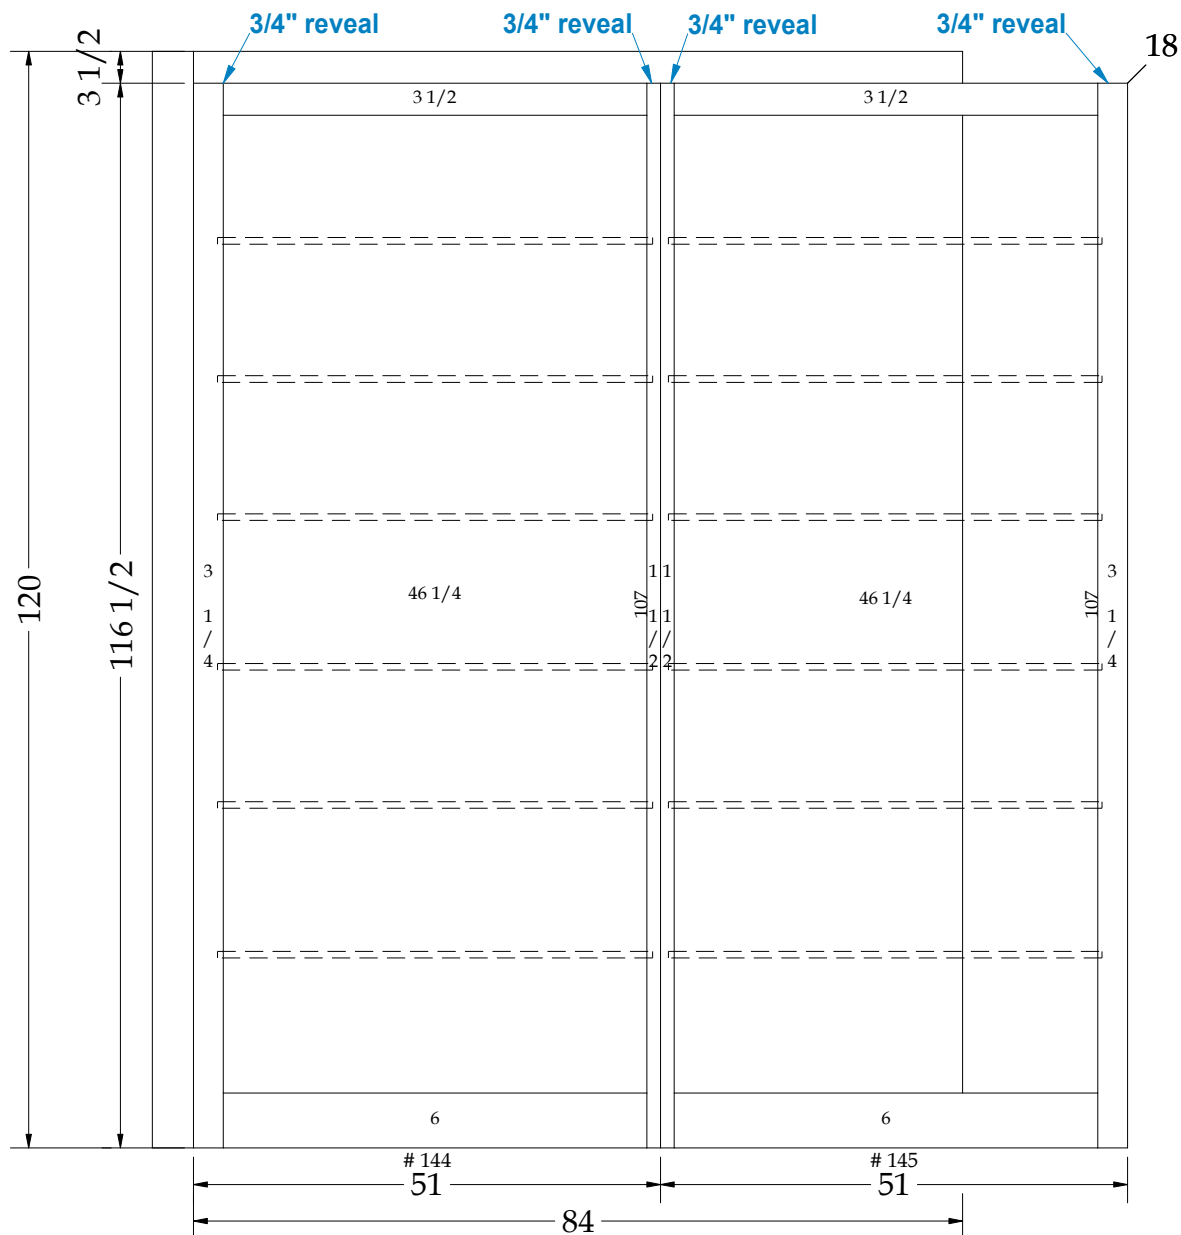

5/8x5 flatstock
5/8x4 furnbase

2 1/2" recessed top
2" open adj shelves
1/2" wood back

See angled unit specs

